

NOTES


1. All dimensions are in metres and all elevations are metres above Ordnance Datum unless noted otherwise. Do not scale from this drawing.
2. Reproduced from Ordnance Survey maps with the permission of Ordnance Survey on behalf of The Controller of Her Majesty's Stationary Office. Crown copyright. Licence number 0100031673.
3. For UK Onshore Scheme Site Location and Works Plans - Location Key Plan refer to VKL-02-34-G100-001.



LEGEND

- Application Boundary
- - - Local Planning Authority Administrative Boundary

KEY PLAN

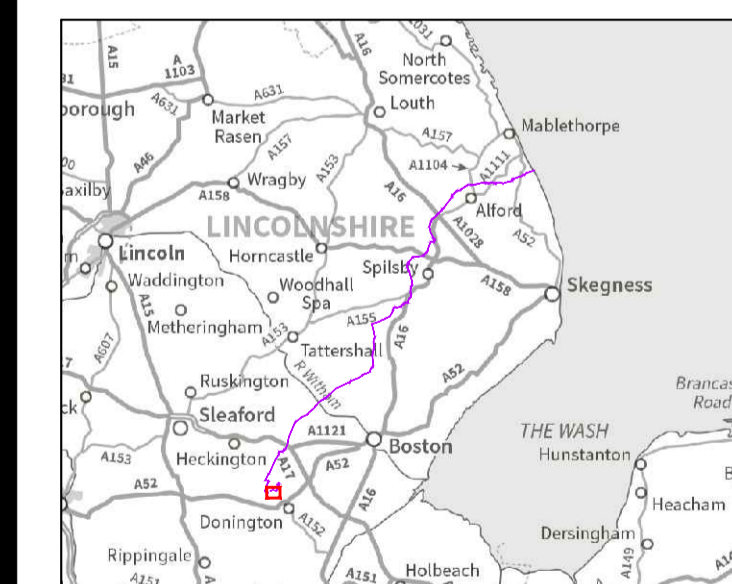

REVISION:

REV.	DATE	DESCRIPTION
00	02/08/17	For Planning
01	06/11/17	For Planning

FIGURE NO.

VKL-02-34-G100-050


FIGURE TITLE

UK Onshore Scheme Application Site Location Plan

SHEET NUMBER

Sheet 44

Scale at A1:
1:2500

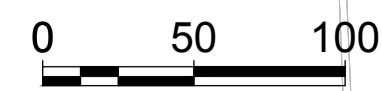

APPROVED: BG
 CHECKED: MJ
 PRODUCED: SB
 CONSULTANT: ARUP
 File name: \\globalmap.com\arup\uk\lincolnshire\lincolnshire\02-34-G100-050-UK Onshore Scheme Application Site Location Plan.dwg
 Plot date: 2017/11/17 10:55:00 AM
 Plot scale: 1:2500
 Plot sheet: 44 of 44
 Plot title: UK Onshore Scheme Application Site Location Plan