



CONSULTANT: AECOM PRODUCED: LC CHECKED: LC APPROVED: DR
 Filename: P:\UK\NCL2-IE\Environmental\GIS Management\GIS Management\VLing Link - Remote\Map_Documents\ES_Cable_Route_Options_v2.mxd

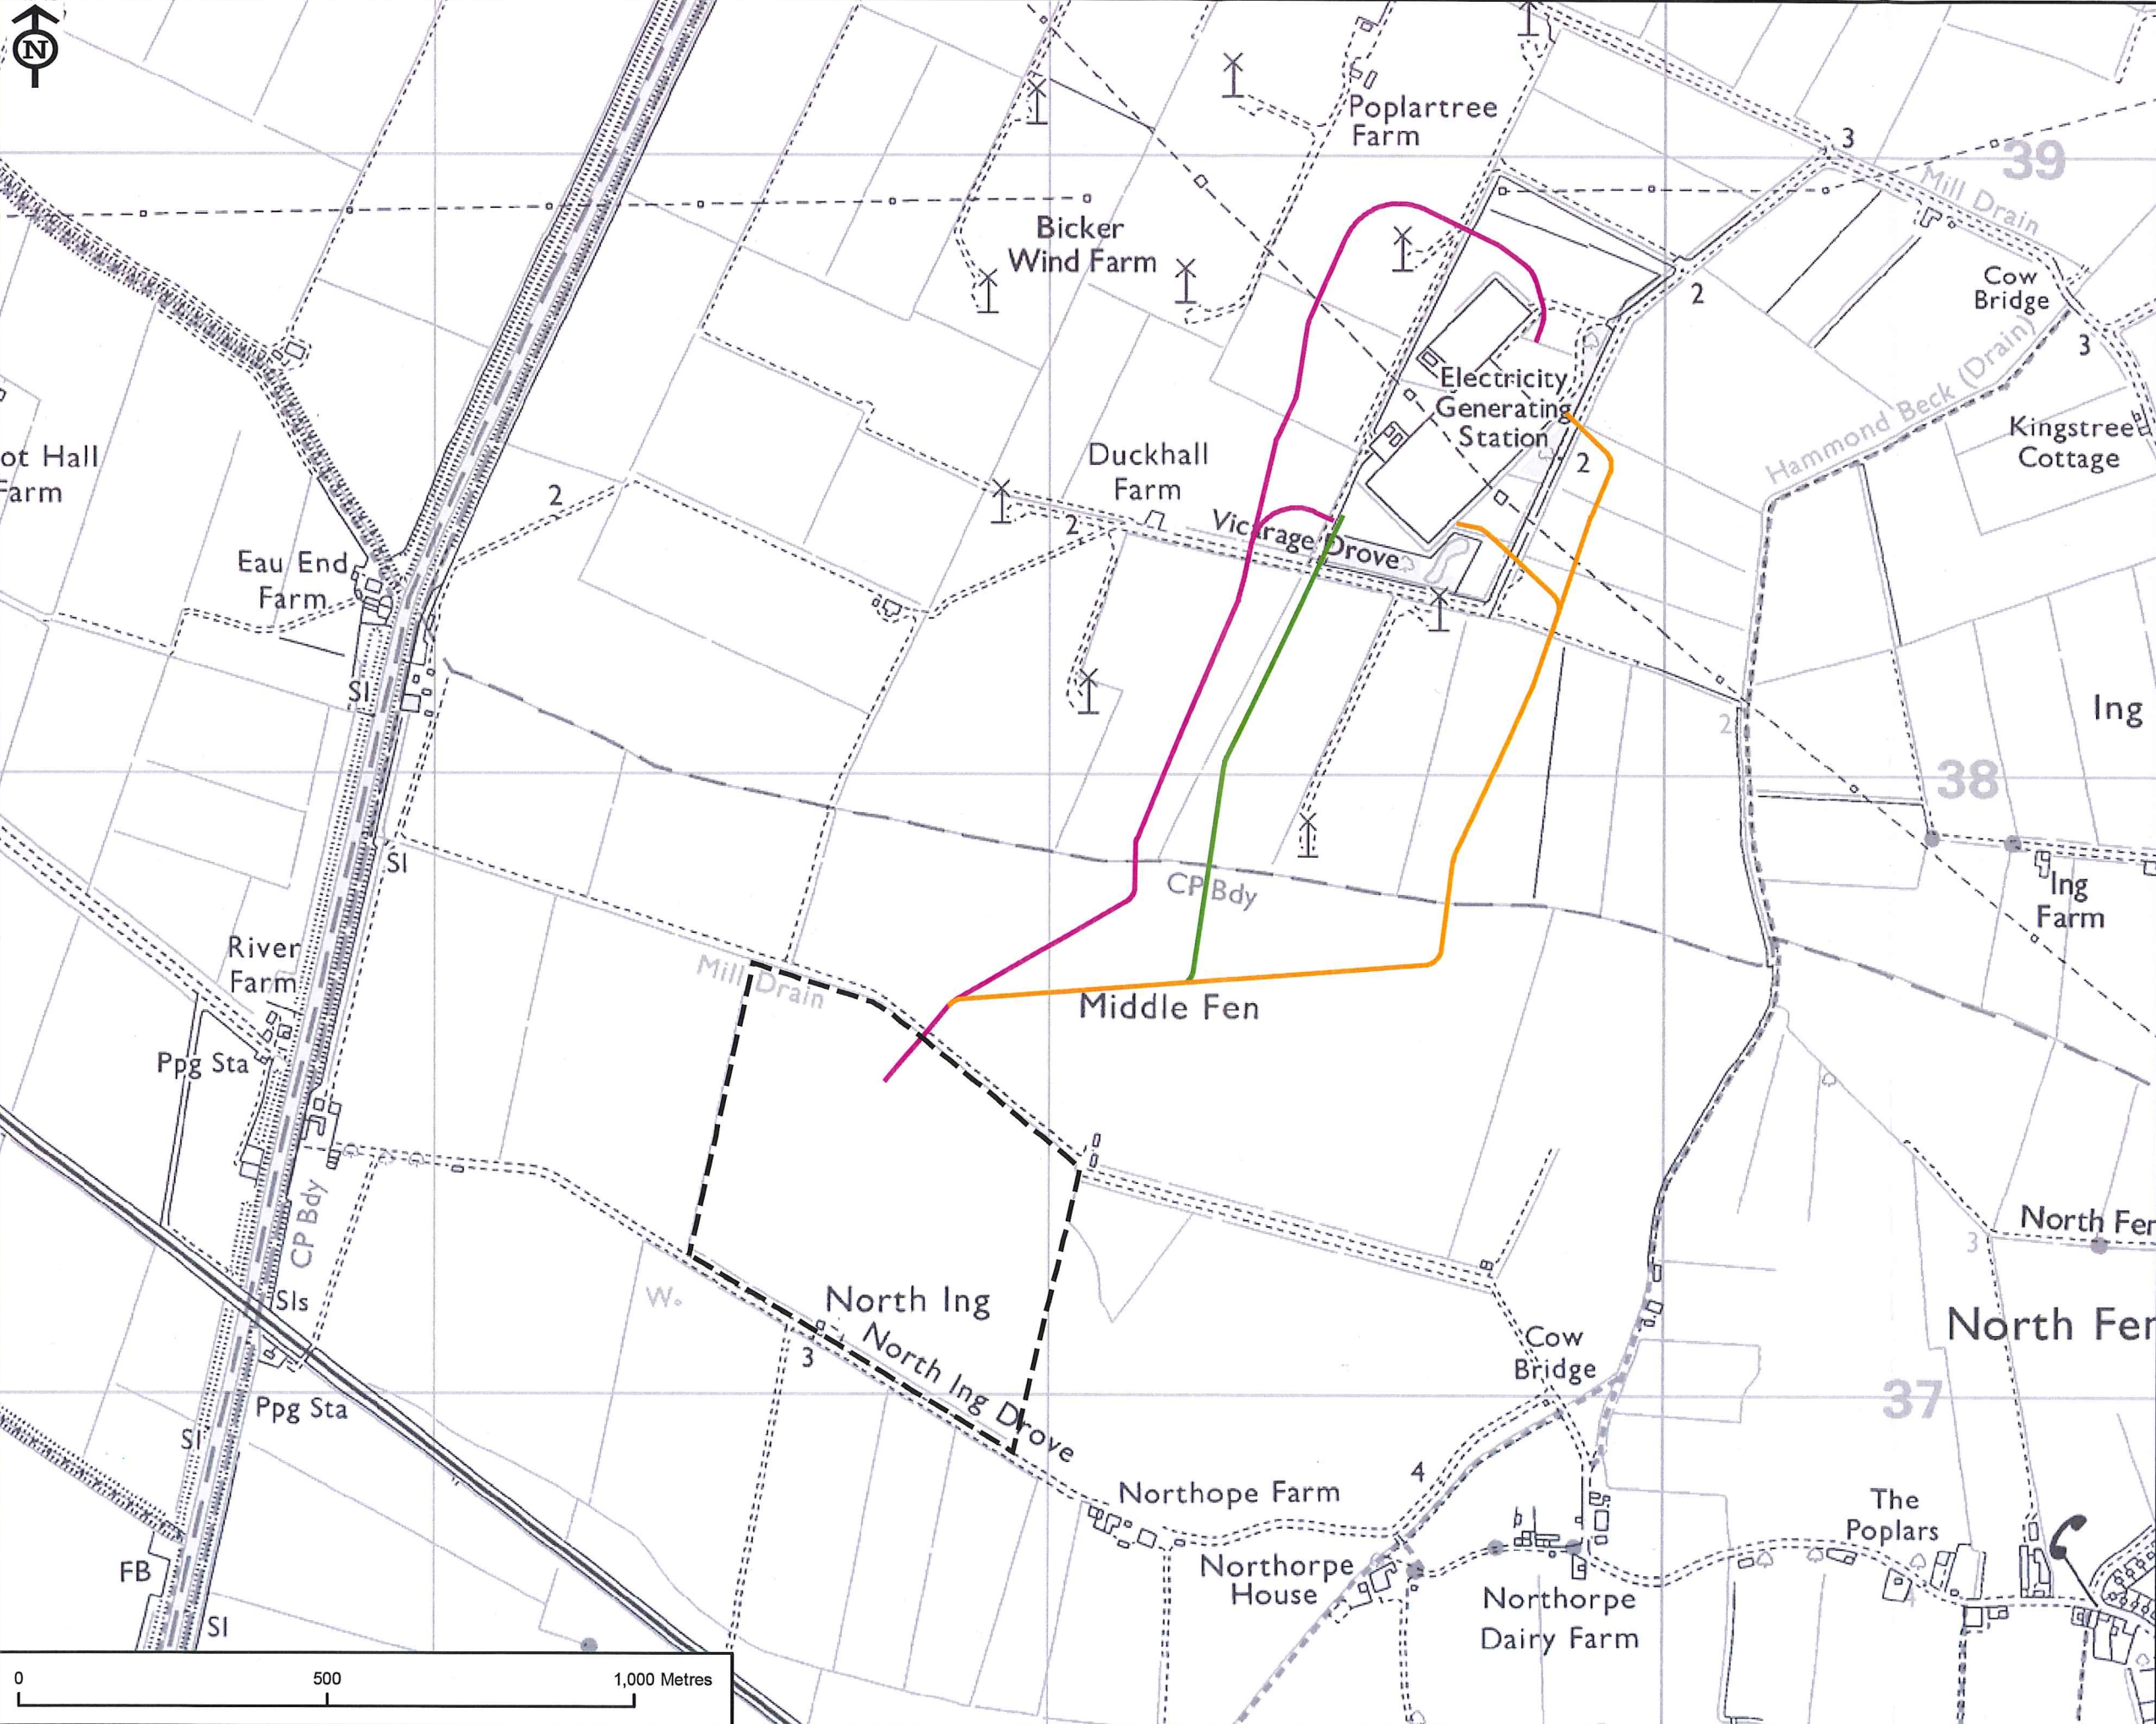

- LEGEND**
- Proposed Converter Station Site
 - AC Cable Route
 - Eastern option
 - Southern option
 - Western option

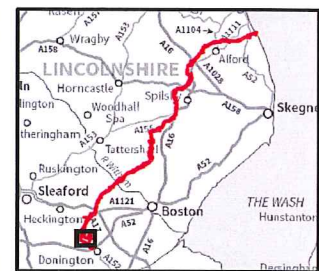

REVISION:

REV.	DATE	DESCRIPTION
1	19/07/17	ORIGINAL ISSUE
2	09/08/17	COMMENTS ADDRESSED

FIGURE NO.
 VL_170809_ES17.6

FIGURE TITLE
 FIGURE 17.6
 PROPOSED CONVERTER
 STATION: AC CABLE
 ROUTE OPTIONS

SHEET NUMBER
 1 of 1

NOTES

Date: 09/08/17
Scale at A3: 1:10,000