

LONGSECTION
SCALE: H 1:1000, V 1:200. DATUM: -1.000

KEY:

- LP Change: 2.7m AOD ALIGNMENT LOW POINT
- HP Change: 2.7m AOD ALIGNMENT HIGH POINT
- 2.7m AOD ALIGNMENT
- EXISTING GROUND ALIGNMENT


CHAINAGE

- EXISTING LEVEL
- HORIZONTAL ALIGNMENT

PROPOSED 2.7m AOD ALIGNMENT LEVELS

- PROPOSED 2.7m AOD VERTICAL ALIGNMENT
- LEVEL DIFFERENCE BETWEEN PROPOSED 2.7m AOD & EXISTING GROUND LEVELS

NOTES:
FOR CHAINAGE LOCATIONS REFER TO CHAINAGE LOCATION PLAN (DRAWING NO. VKL-02-07-G300-003)

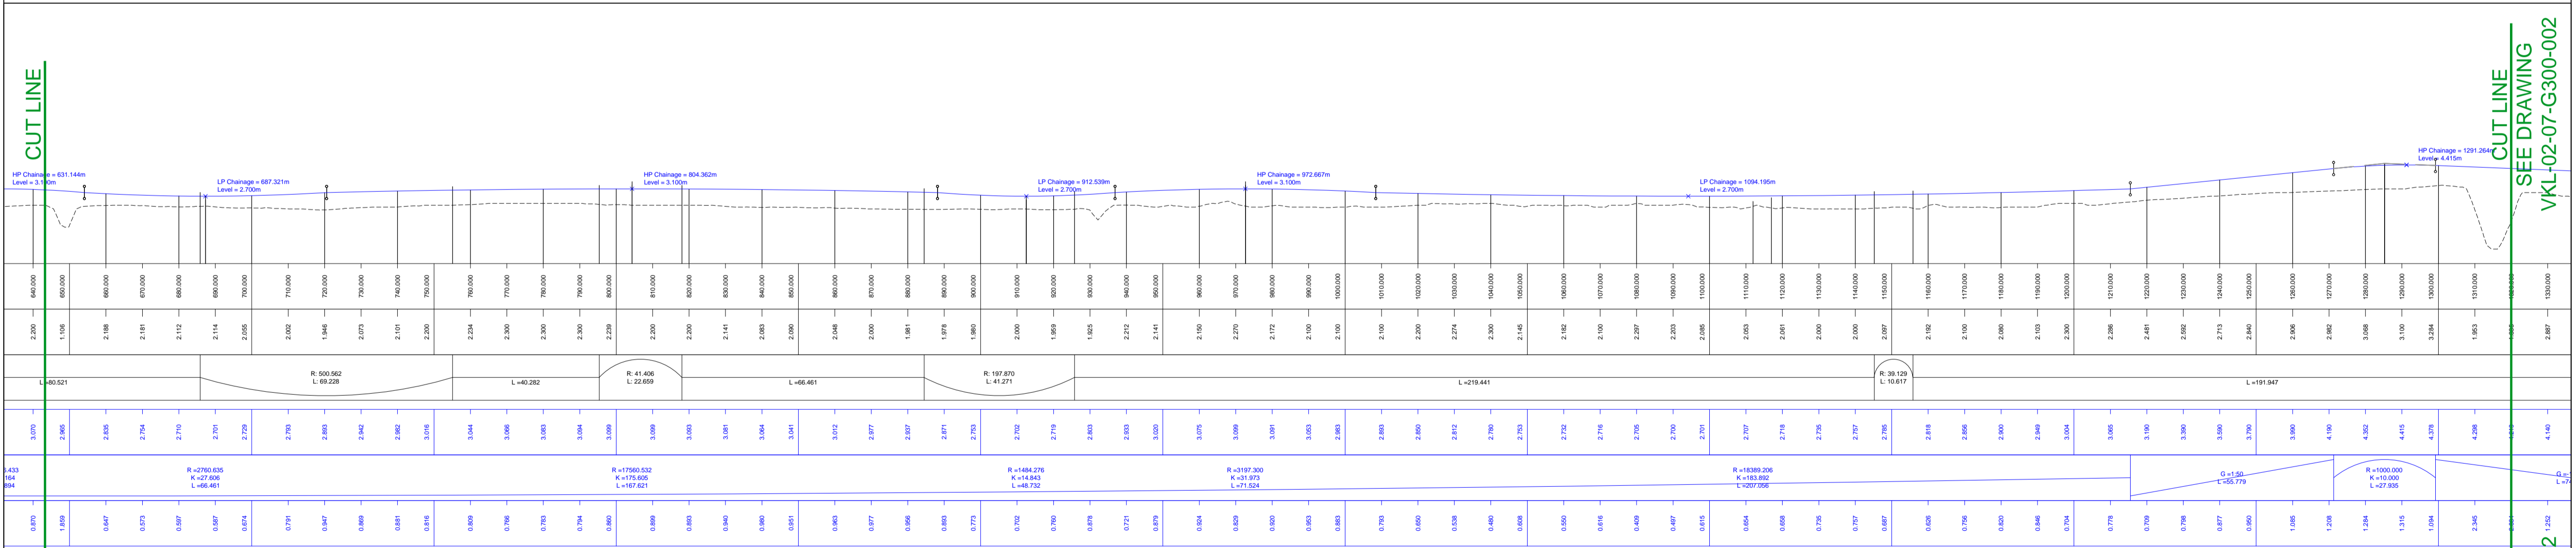

LONGSECTION
SCALE: H 1:1000, V 1:200. DATUM: -1.000

FIGURE NO. REV.

VKL-02-07-G300-001 0

FIGURE TITLE

UK ONSHORE SCHEME PROPOSED CONVERTER STATION ACCESS ROAD - LONGSECTION

SHEET NUMBER

SHEET 1 OF 2

NOTES

Scale: AS SHOWN

DATE

August 2017